




**LOT #600
.15 AC**

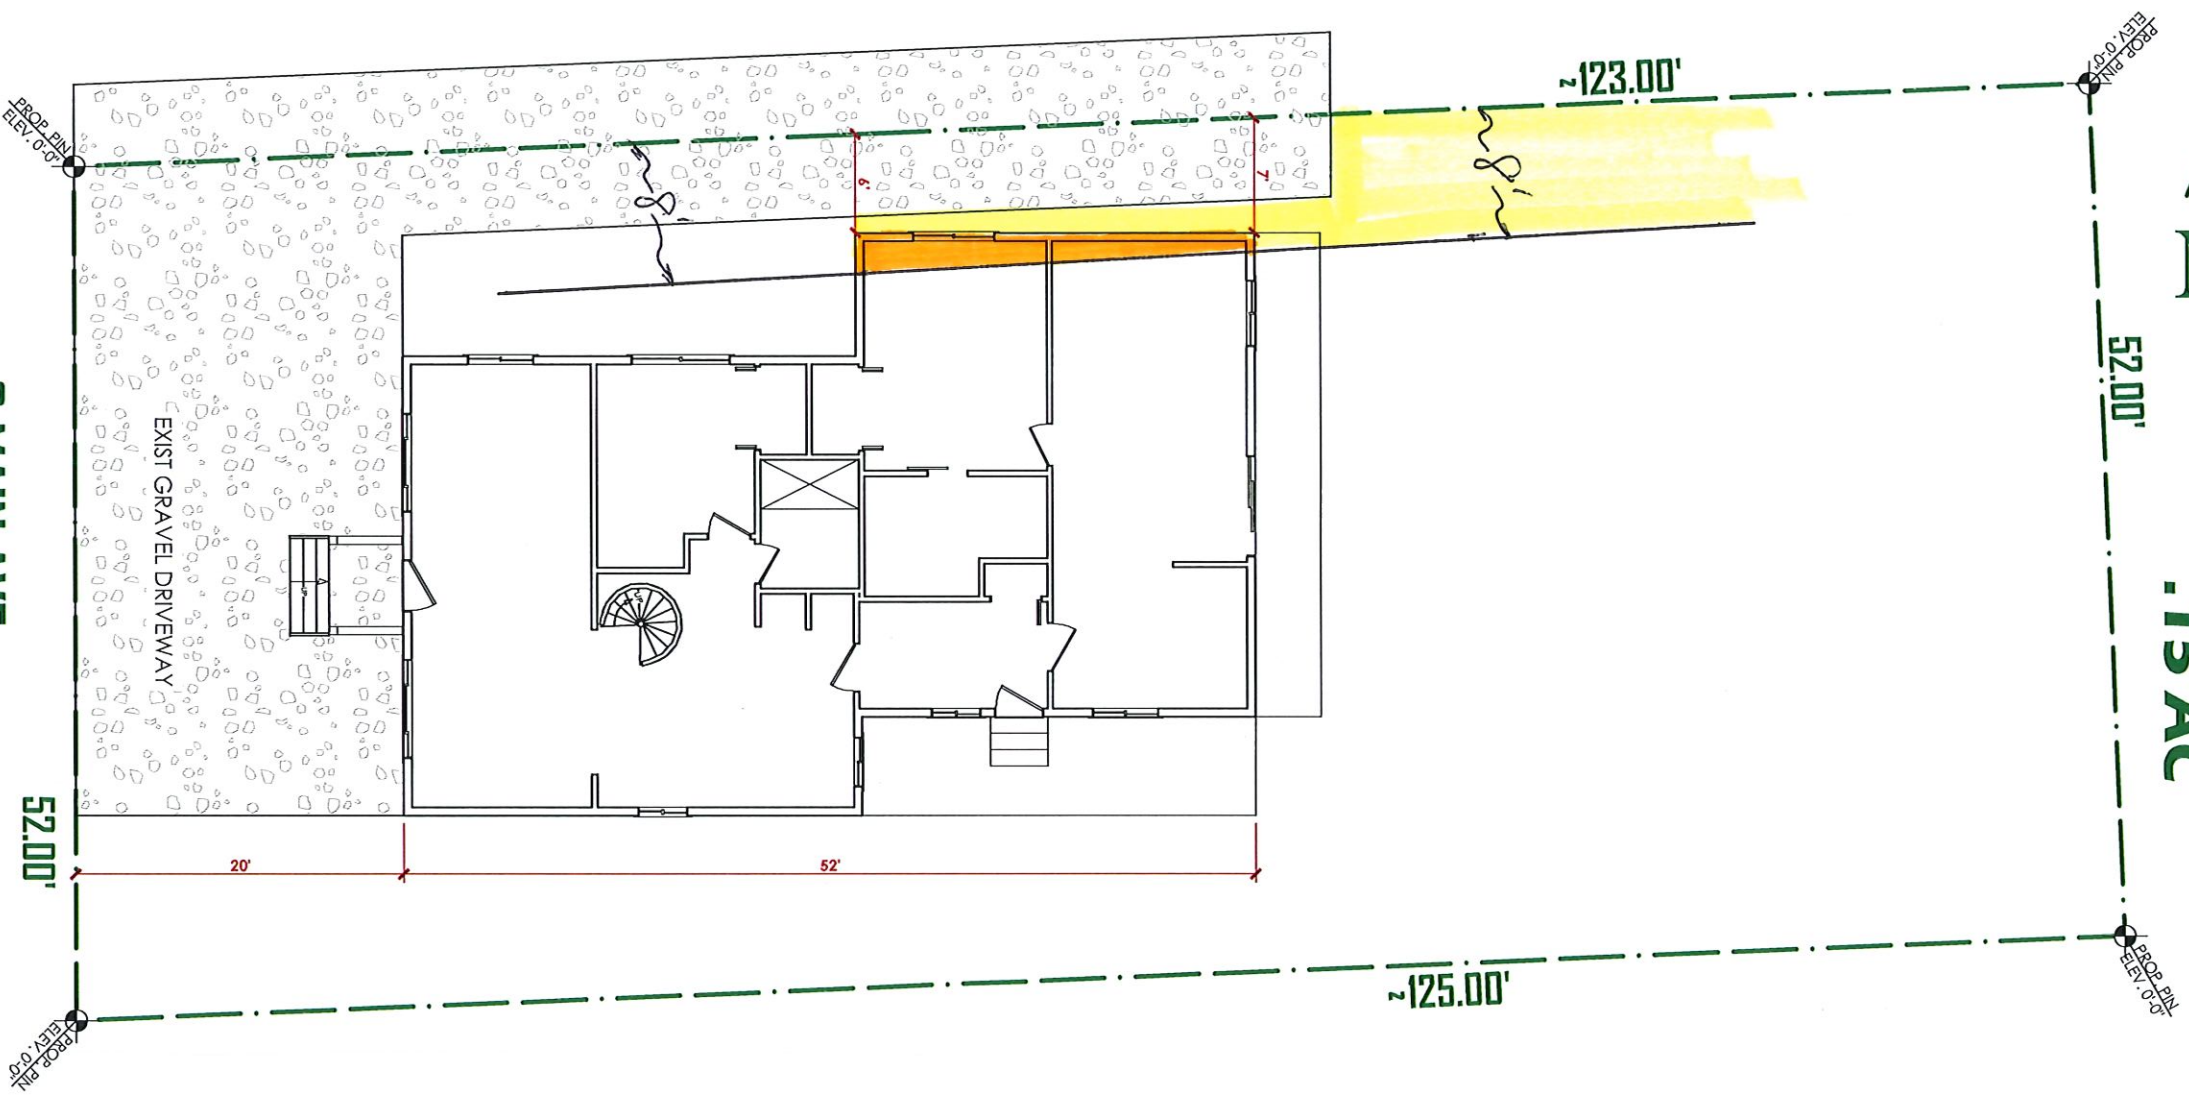

SITE PLAN
1/8" = 1'-0"

S MAIN AVE

52.00'

20'

52'

~125.00'

~123.00'

52.00'

PROP. PIN
ELEV. 0.00'

PROP. PIN
ELEV. 0.00'

PROP. PIN
ELEV. 0.00'

PROP. PIN
ELEV. 0.00'

EXIST GRAVEL DRIVEWAY